





# ALBIE BARGE

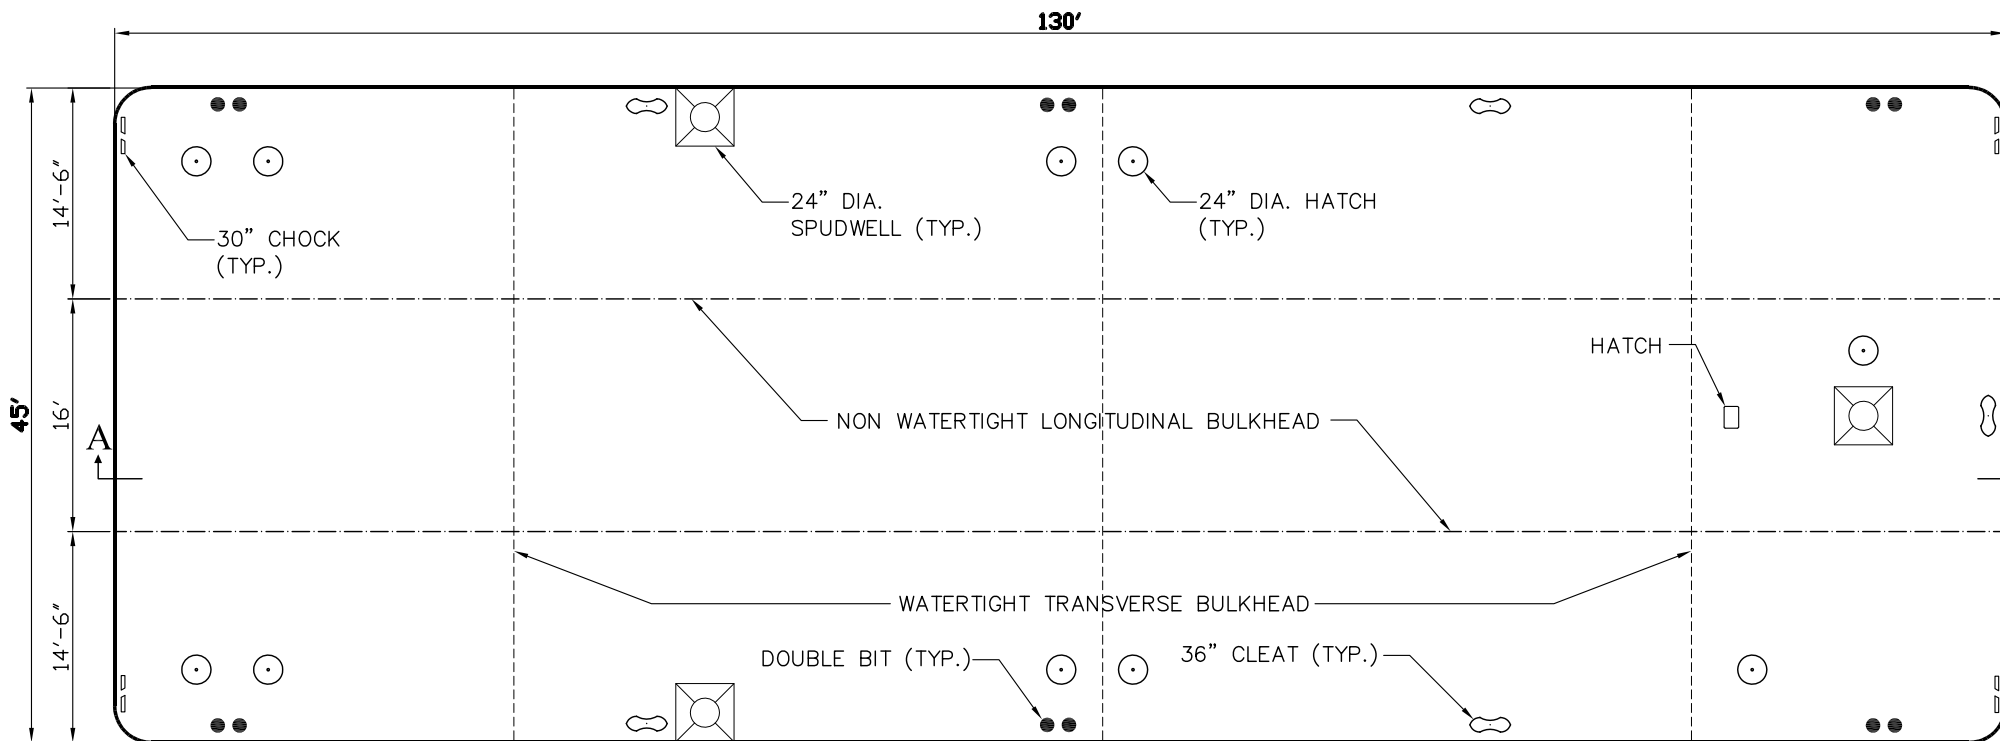

DECK PLAN

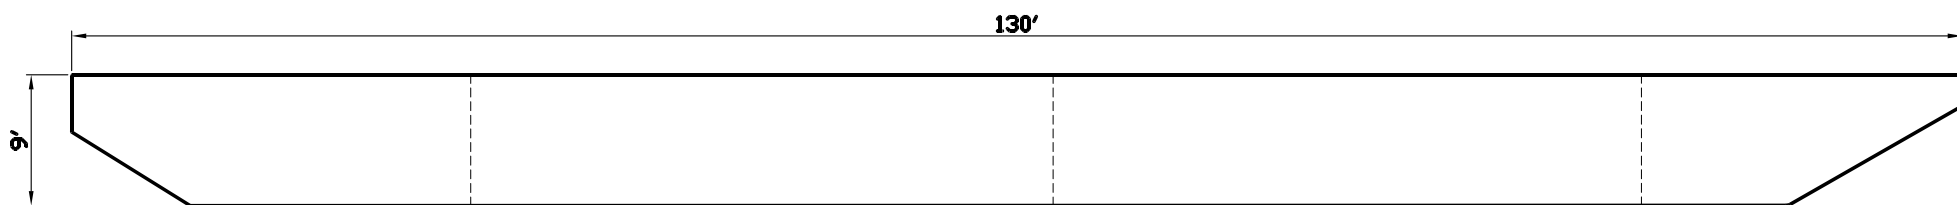

SECTION A-A

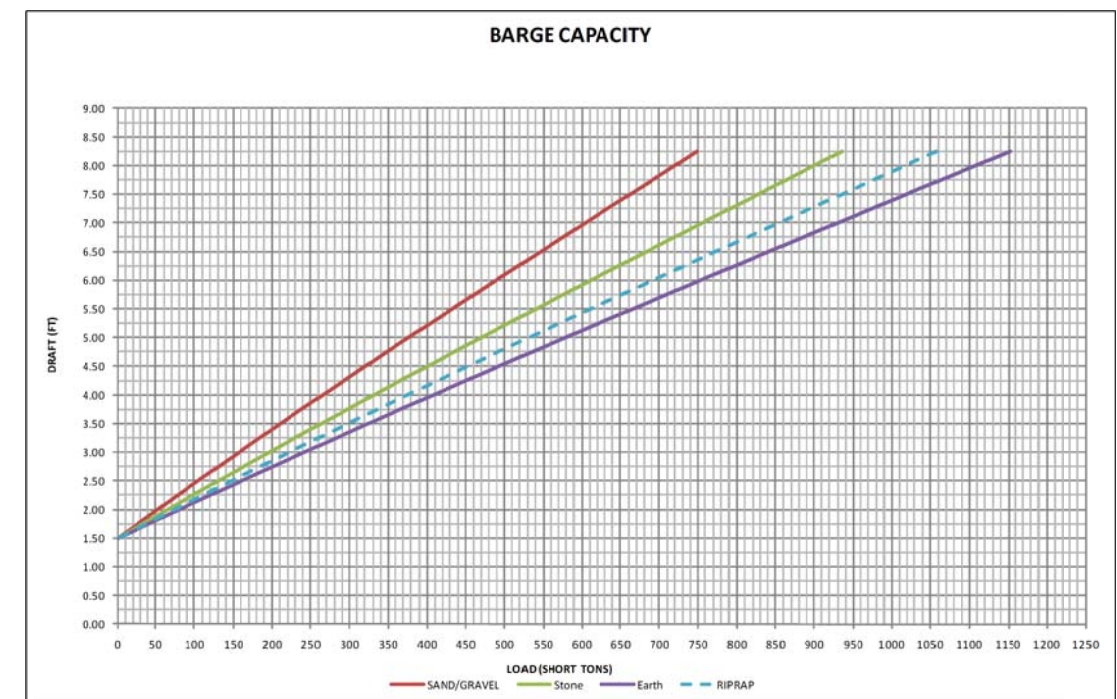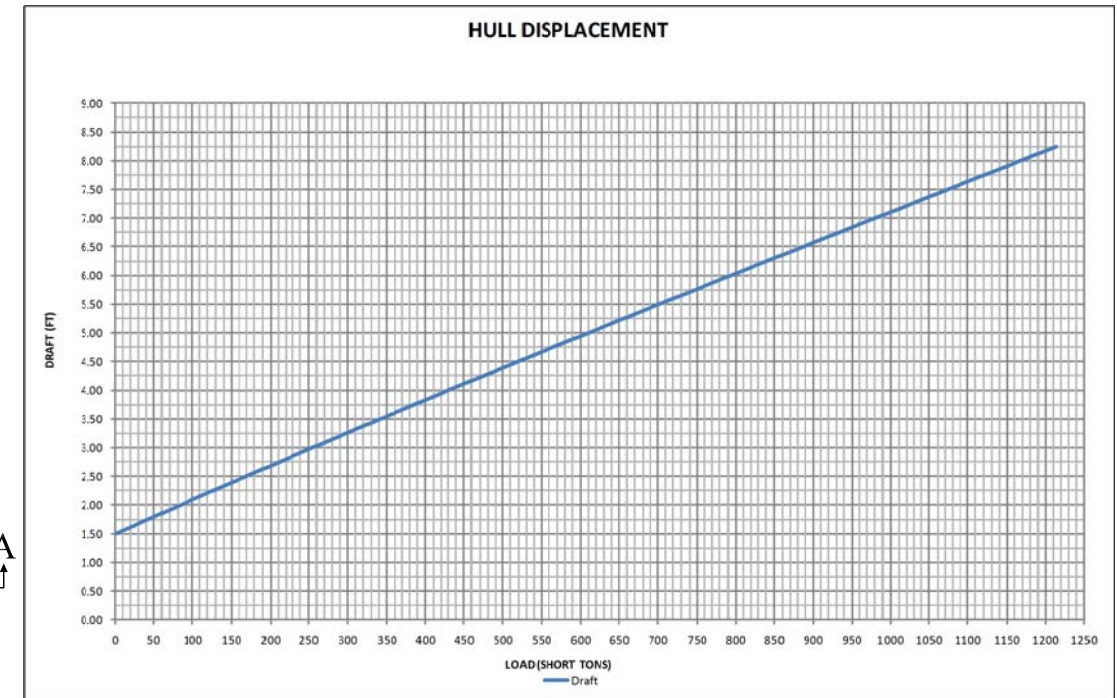

TYPE:	DECK BARGE	DESIGNER	
LENGTH:	135'	DRAFTER	EA
BEAM:	45'	CHECKED	DATE
DEPTH:	9'	APPROVED	DATE
BULKHEADS:	(3) TRANSVERSE	REV.	DESCRIPTION
CAPACITY:	SEE CHART	DR.	APPR. DATE

**MOHAWK**  
NORTHEAST, INC.  
170 CANAL ST. P.O. BOX 37  
PLANTSVILLE, CT 06479-0037

NAME OF PROJECT:	ALBIE BARGE	SCALE:	AS NOTED
DRAWING TITLE:		DATE:	12-04-09
		DRAWING NUMBER:	1