

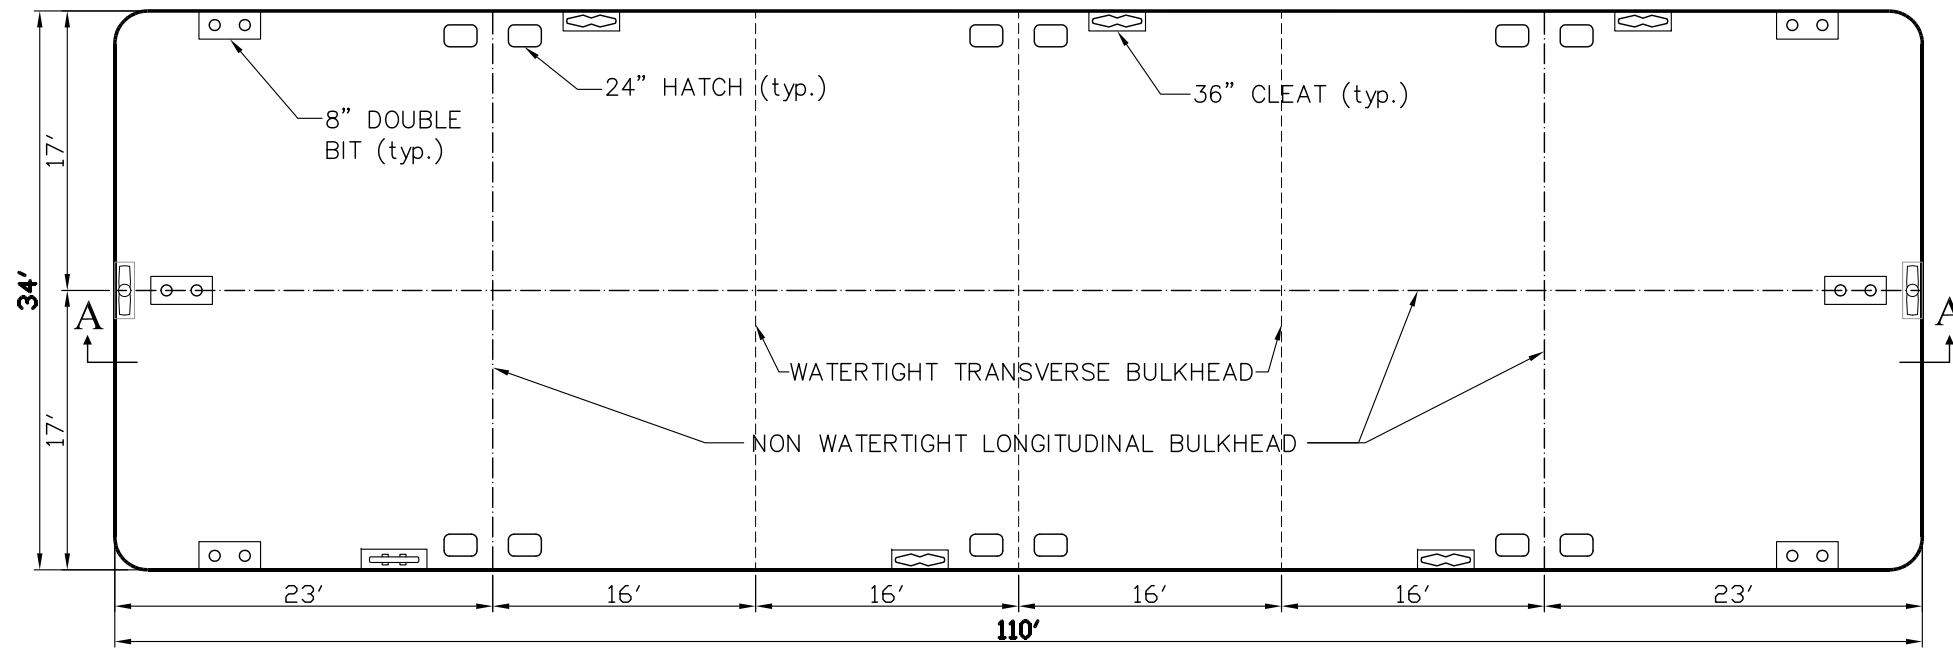
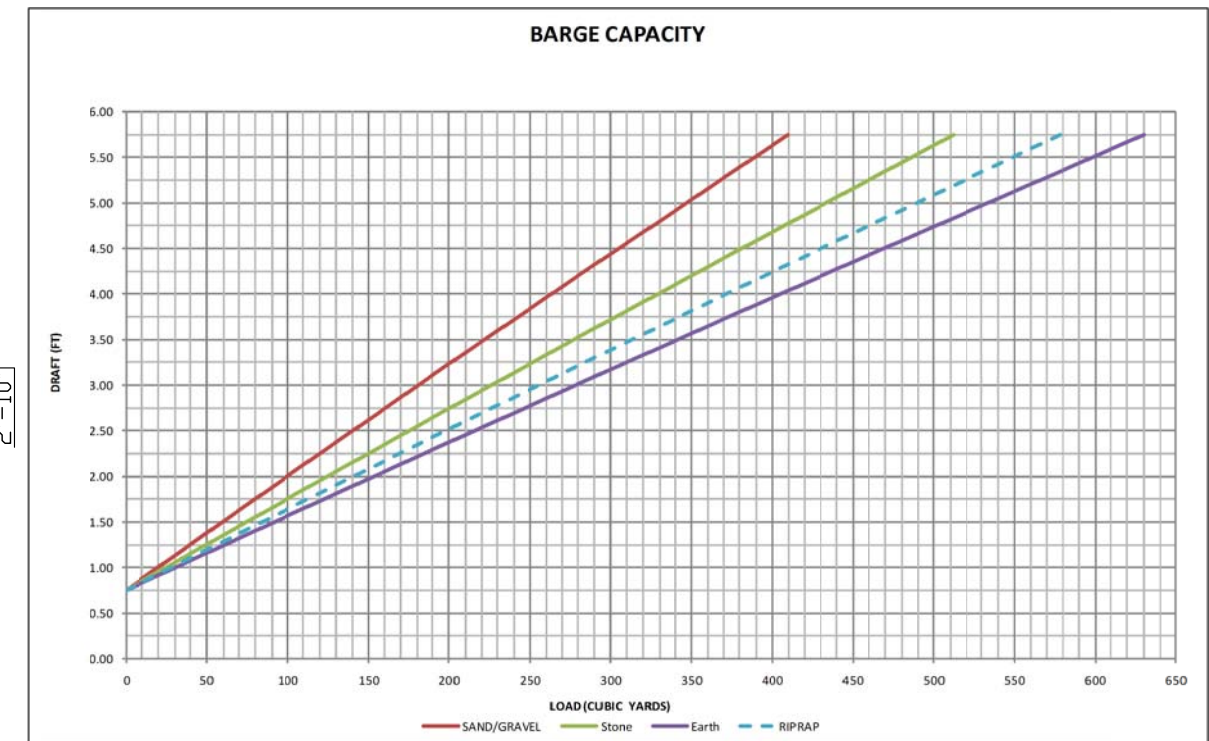


# BARGE No. 134

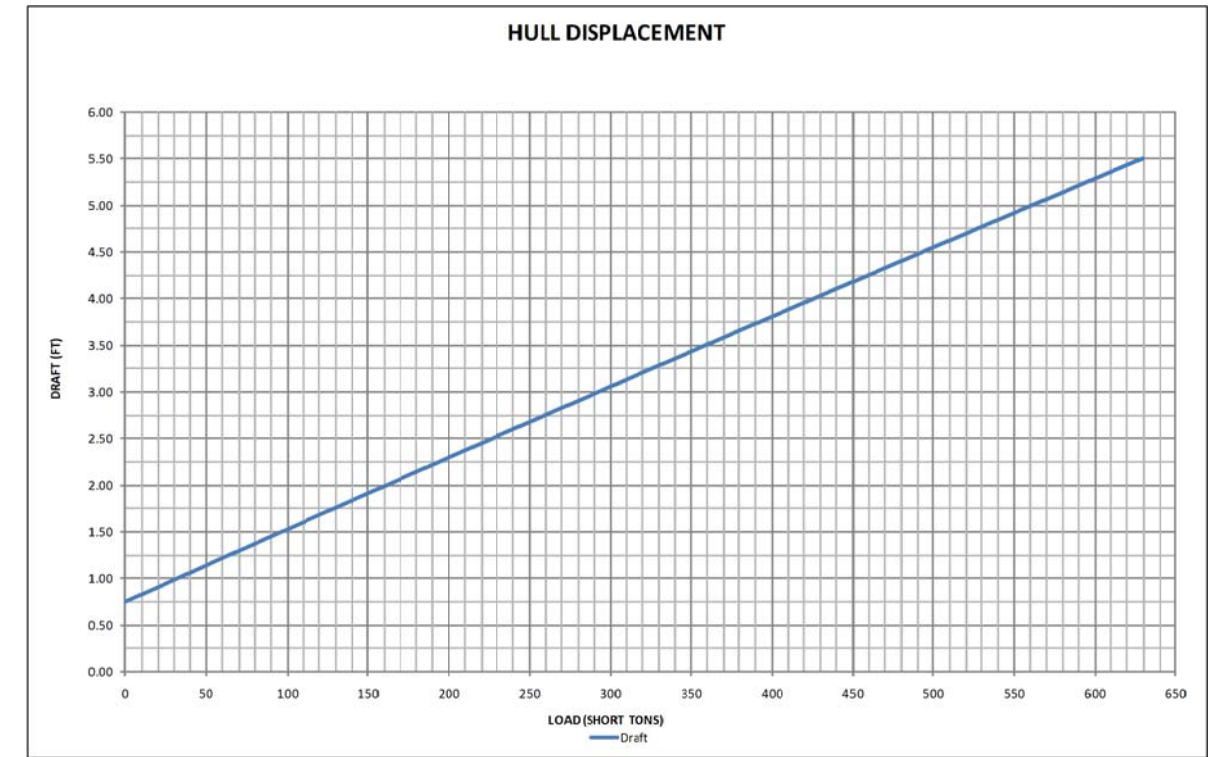

DECK PLAN

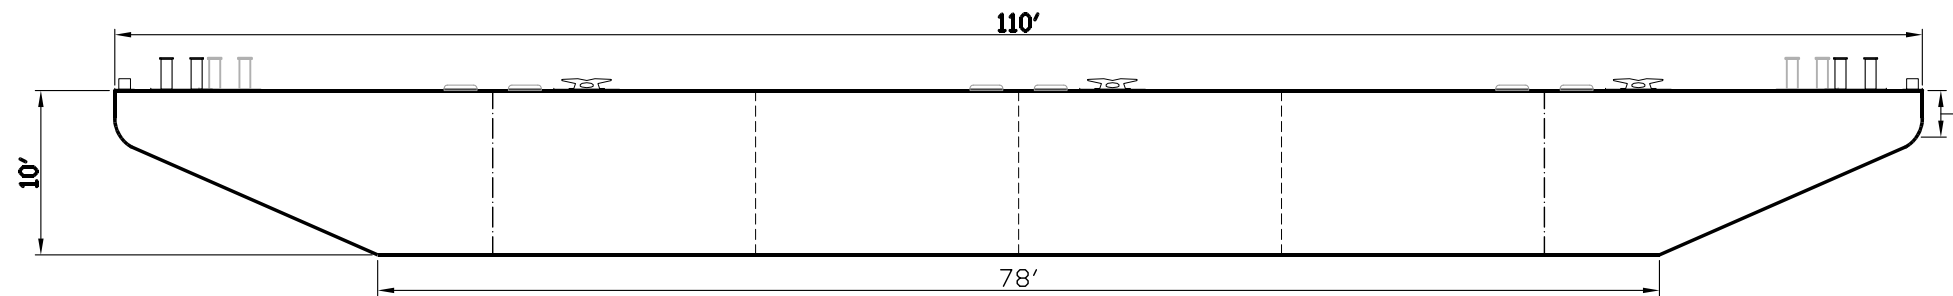

TYPE:	DECK BARGE	DESIGNER	
LENGTH:	110'	DRAFTER	EA
BEAM:	34'	CHECKED	DATE
DEPTH:	10'	APPROVED	DATE
BULKHEADS:	(5) TRANSVERSE	REV.	DESCRIPTION
CAPACITY:	SEE CHART	DR.	APPR.
		DATE	

**MOHAWK**  
NORTHEAST, INC.  
170 CANAL ST. P.O. BOX 37  
PLANTVILLE, CT 06479-0037

NAME OF PROJECT:	BARGE No. 134	SCALE:	AS NOTED
DRAWING TITLE:		DATE:	05-07-09
		DRAWING NUMBER:	1